


1ST. FLOOR PLAN OF MAIN BUILDING OF MAULANA AZAD COLLEGE

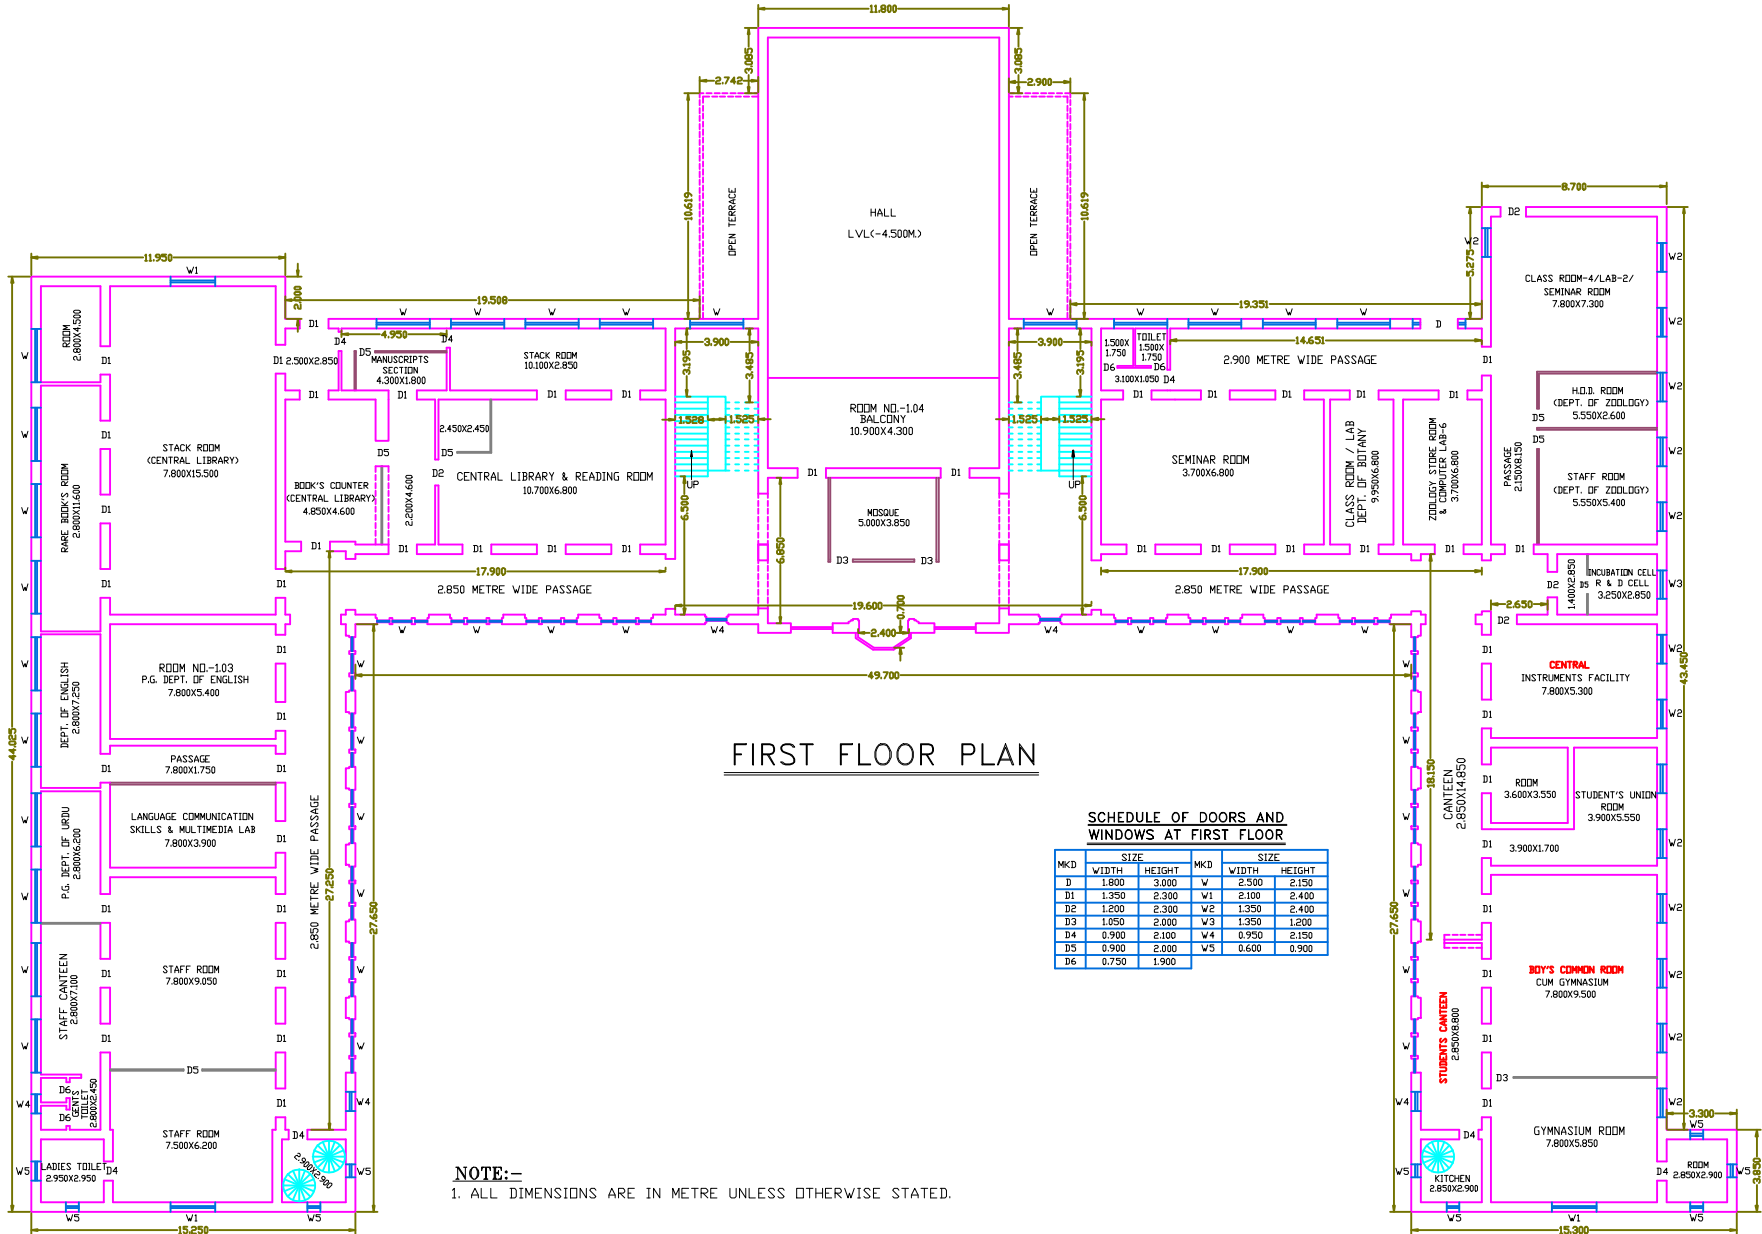

FIRST FLOOR PLAN

SCHEDULE OF DOORS AND WINDOWS AT FIRST FLOOR

MKD	SIZE		MKD	SIZE	
	WIDTH	HEIGHT		WIDTH	HEIGHT
D	1.800	3.000	W	2.500	2.150
D1	1.350	2.300	W1	2.100	2.400
D2	1.200	2.300	W2	1.350	2.400
D3	1.050	2.000	W3	1.350	1.200
D4	0.900	2.100	W4	0.950	2.150
D5	0.900	2.000	W5	0.600	0.900
D6	0.750	1.900			

NOTE:-

1. ALL DIMENSIONS ARE IN METRE UNLESS OTHERWISE STATED.