


**MAULANA AZAD COLLEGE**  
**2ND. FLOOR PLAN OF ANNEX BUILDING**

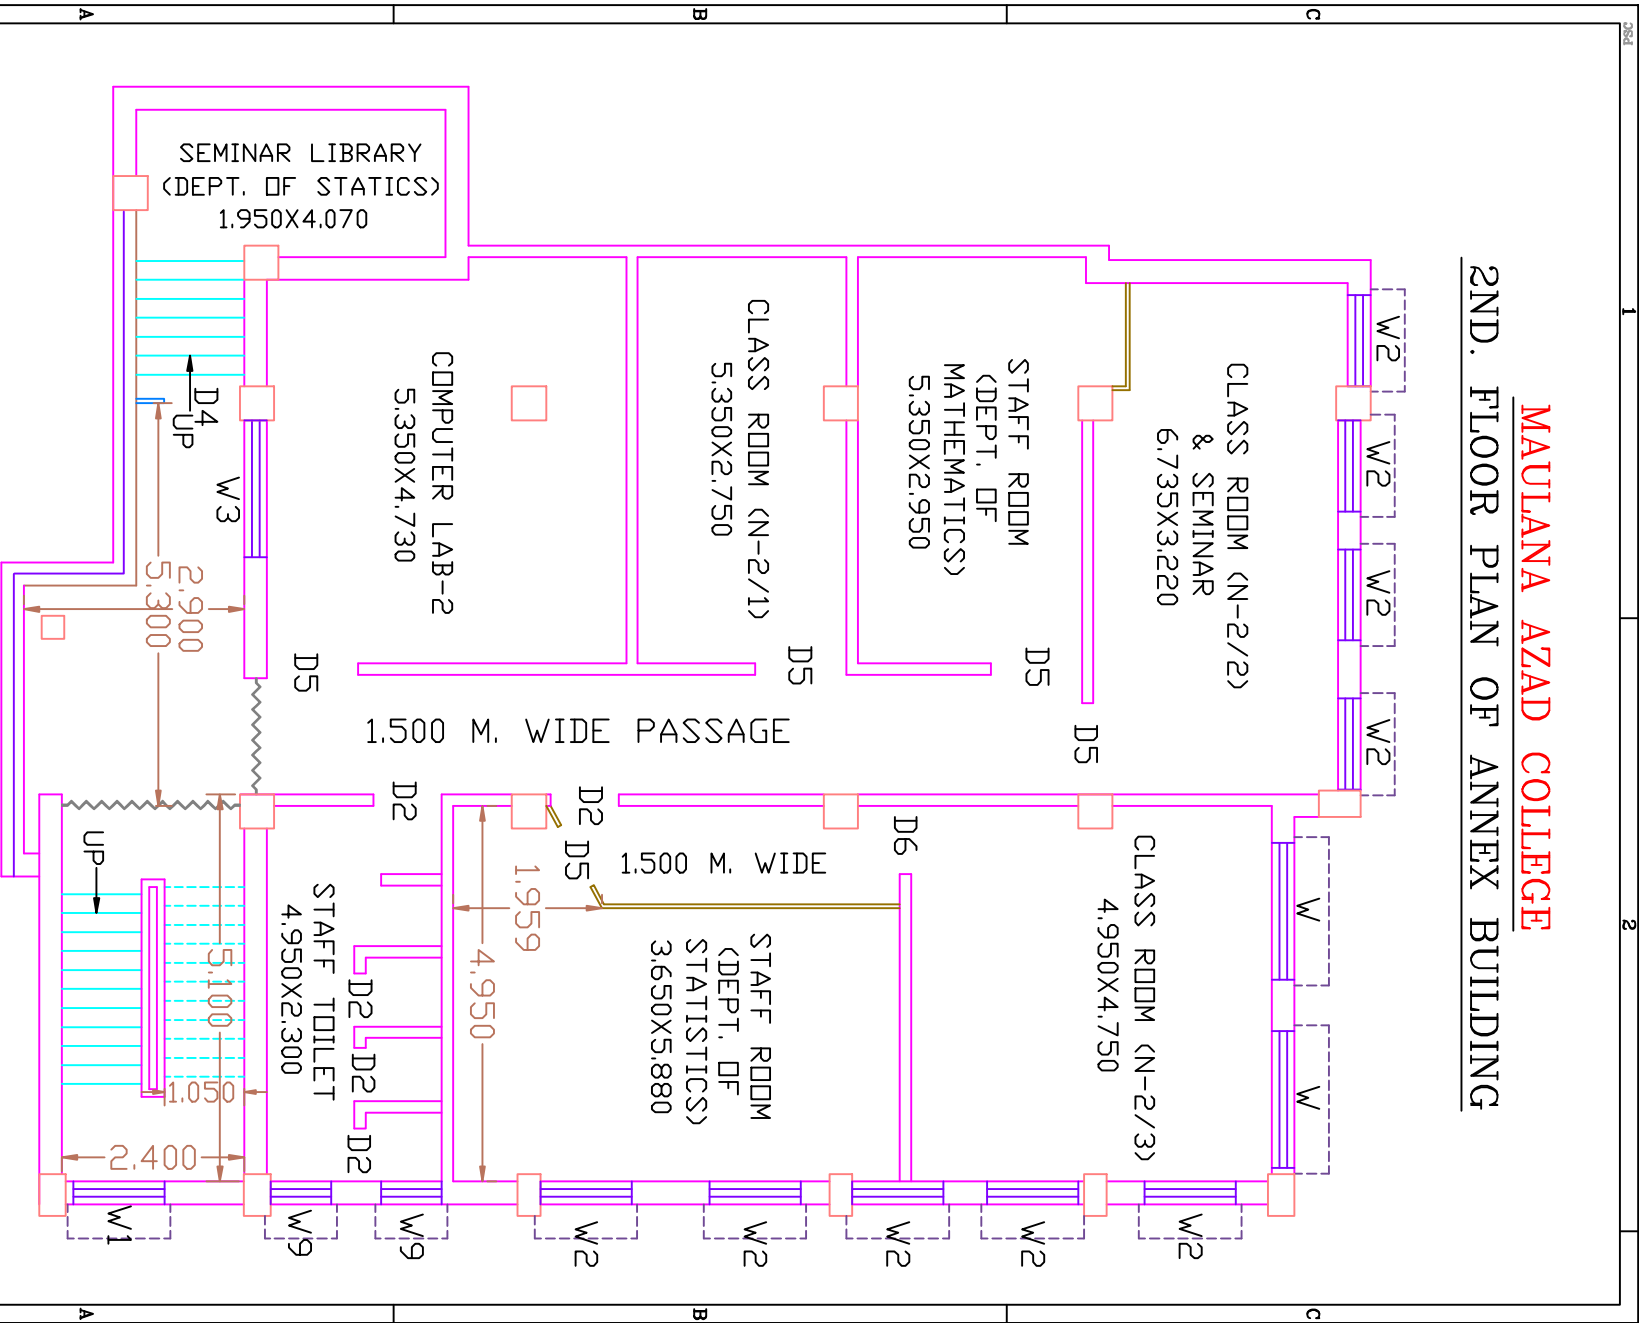

**2ND. FLOOR PLAN**

AREA - 222.635 SQM./FLOOR HEIGHT - 3.100 M.

