


MAULANA AZAD COLLEGE
3RD. FLOOR PLAN OF ANNEX BUILDING

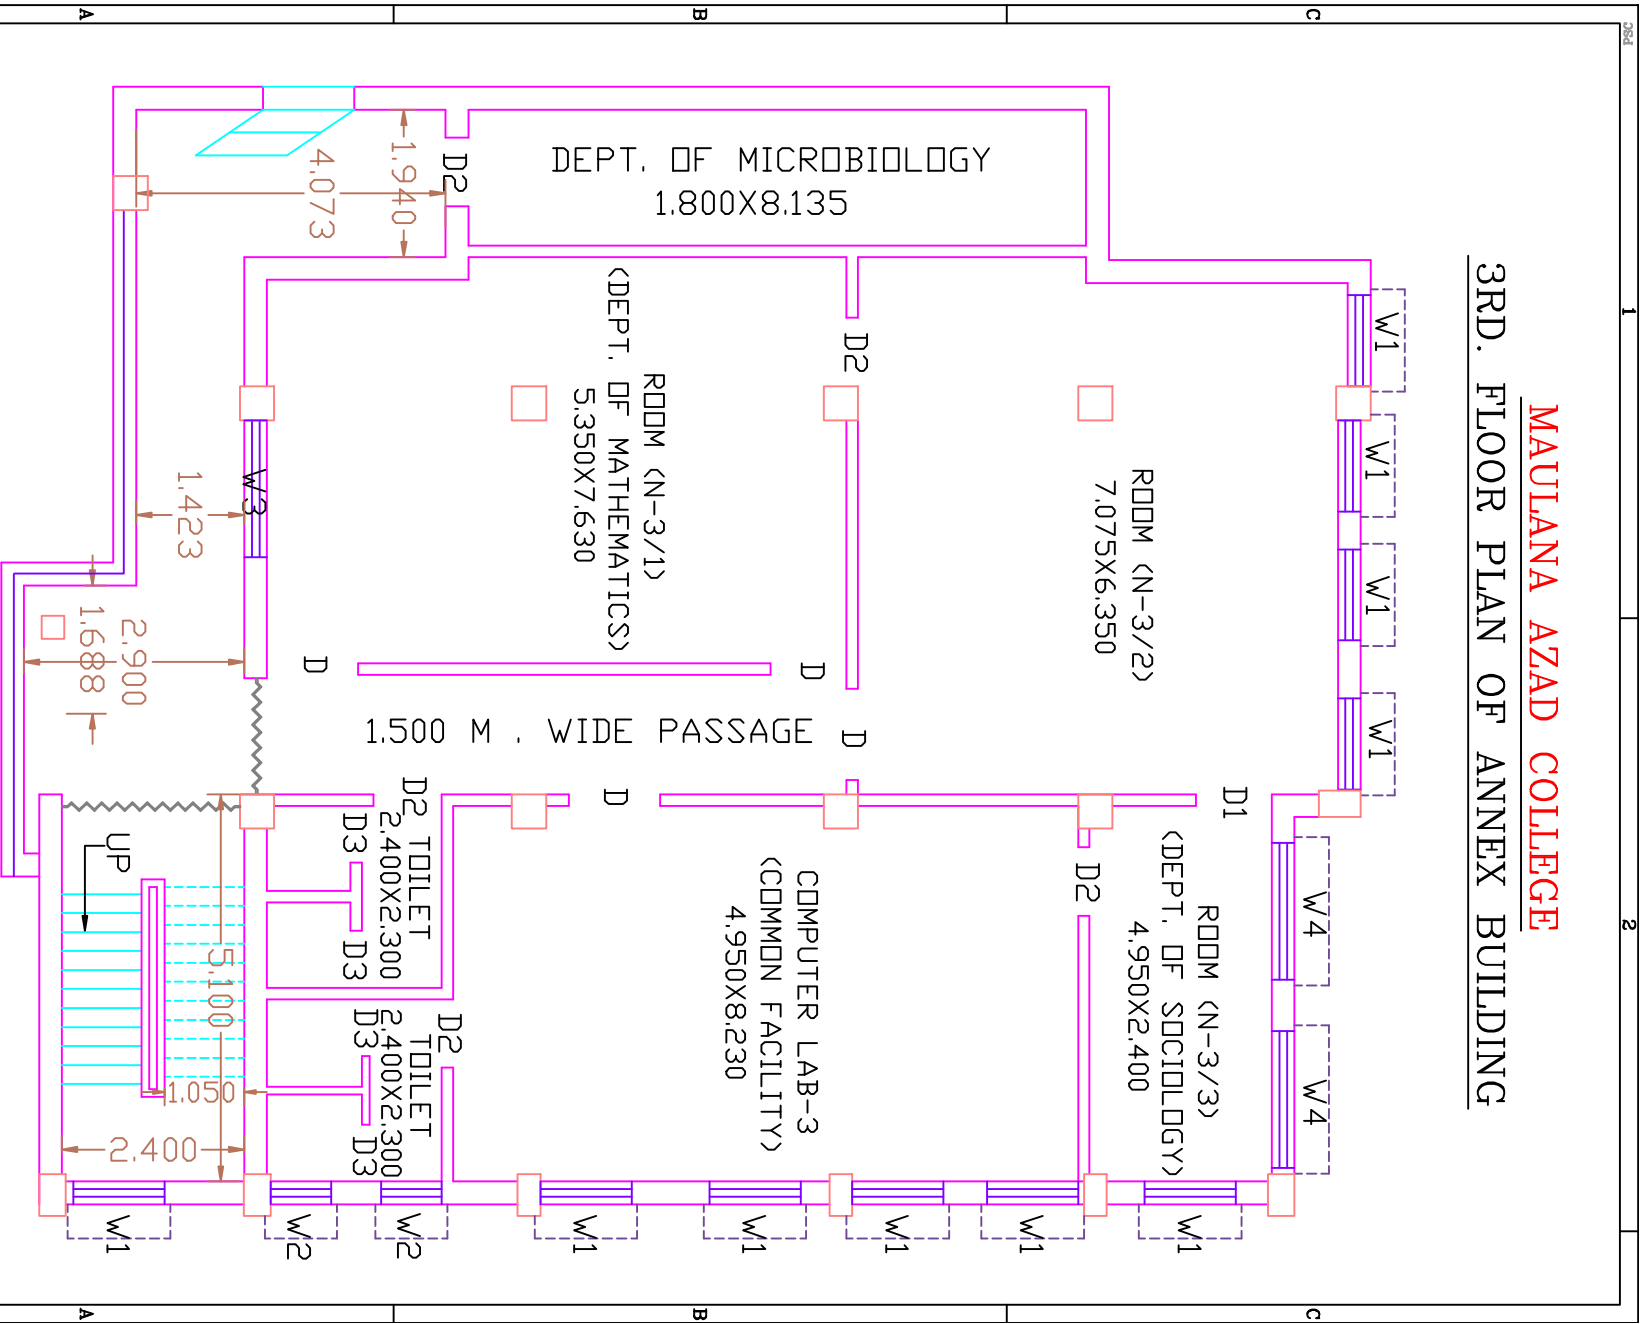

3RD. FLOOR PLAN

AREA - 240.264 SQM./FLDOR HEIGHT - 3.100 M.

