


MAULANA AZAD COLLEGE
4TH. FLOOR PLAN OF ANNEX BUILDING

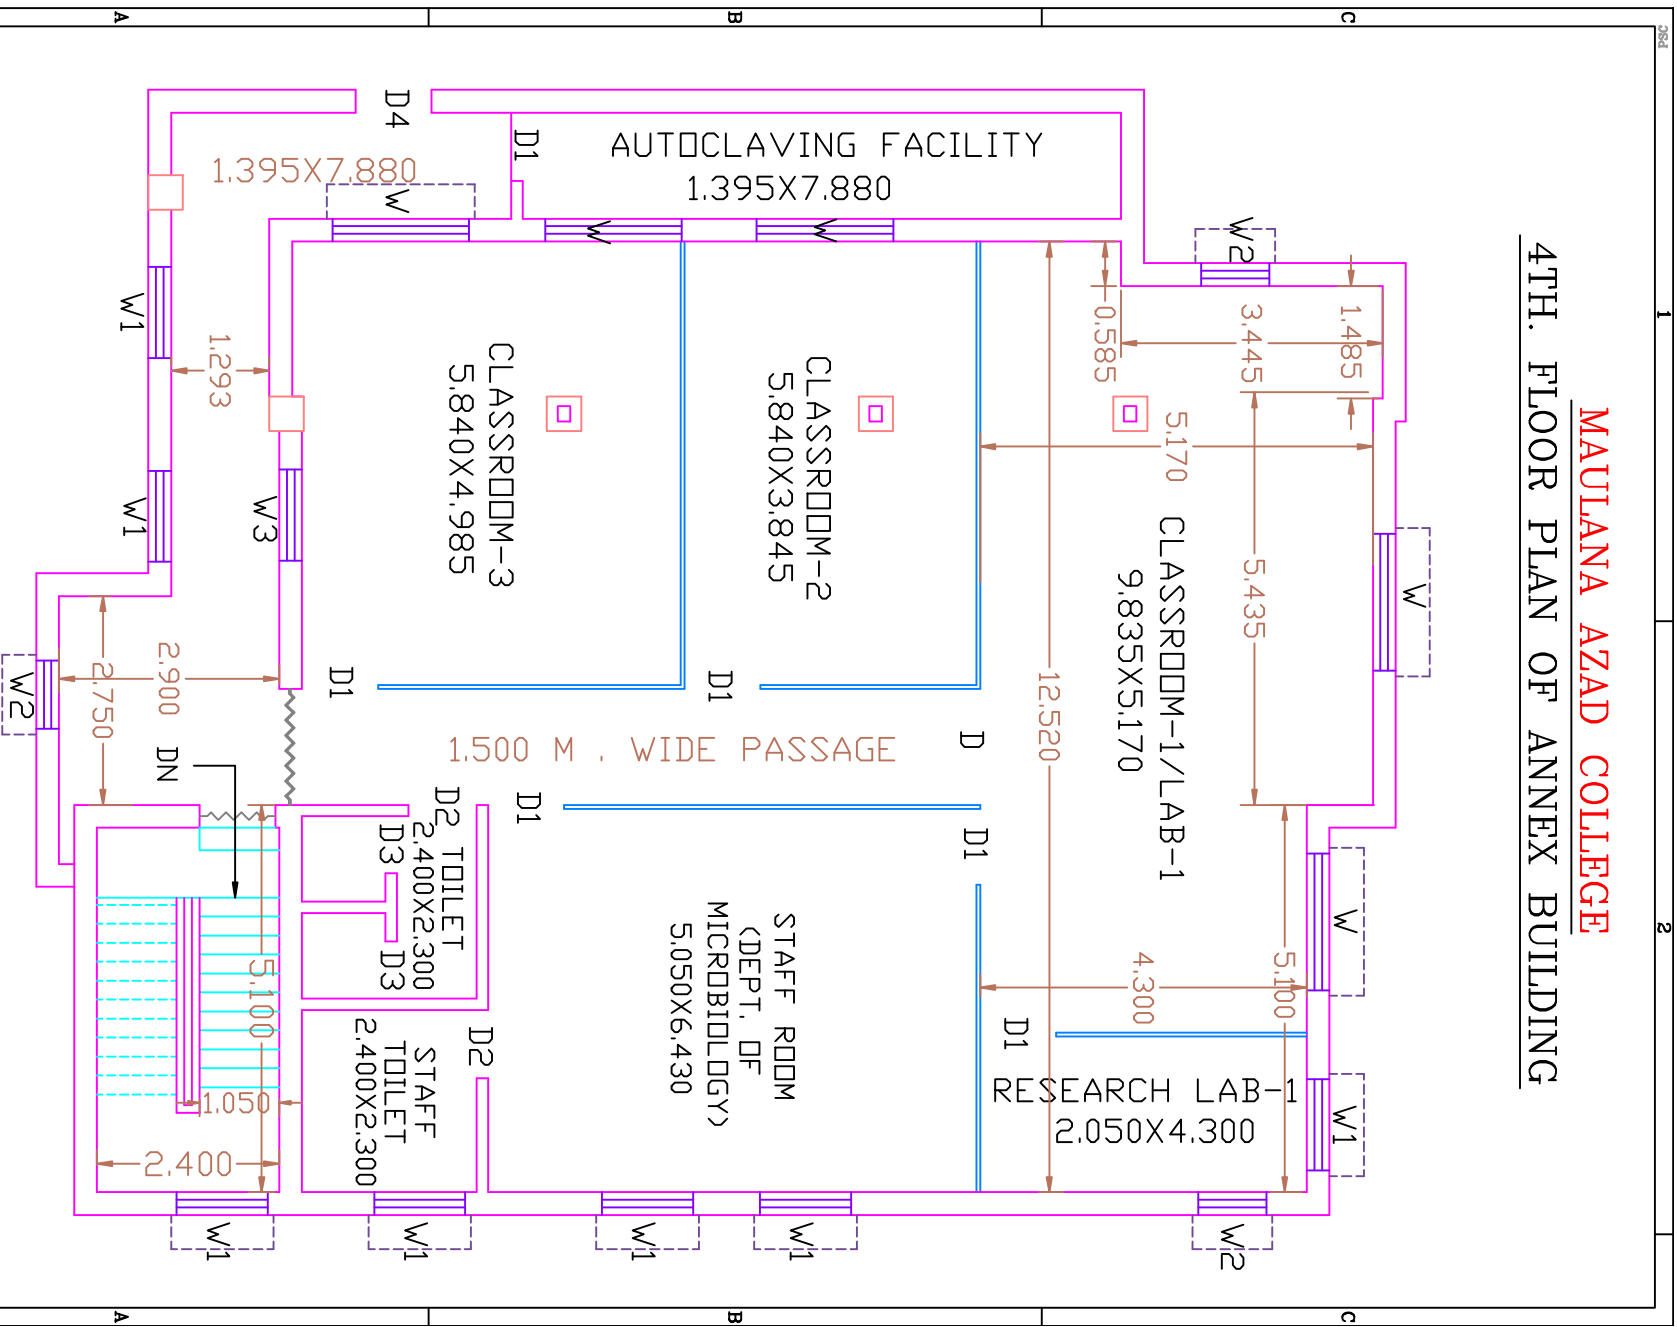

4TH. FLOOR PLAN

AREA -241.900 SQM./FLDOR HEIGHT- 2.850 M.